

**SEA SPIRE**  
 1st FLOOR PLAN  
 SCALE 1:150









**SEA SPIRE**  
 22nd FLOOR PLAN  
 SCALE 1:150





**SEA SPIRE**  
 23rd FLOOR PLAN  
 SCALE 1:150





24th-25th FLOOR PLAN

SCALE 1:150

SEA SPIRE

24th-25th FLOOR PLAN

SCALE 1:150



บริษัท 35 จำกัด



26th-44th FLOOR PLAN  
SCALE 1:150

**SEA SPIRE**  
26th-44th FLOOR PLAN  
SCALE 1:150



บริษัท 35 จำกัด



28.700  
7.700 1.600 8.800 1.600 9.000  
1.000 0.500  
5.750  
5.450  
5.450  
8.900  
2.000  
1.200 4.400 0.900 6.500  
6.300 6.250 7.975  
27.025  
**45th-46th FLOOR PLAN**  
SCALE 1:150

**SEA SPIRE**  
45th-46th FLOOR PLAN  
SCALE 1:150



บริษัท 35 จำกัด



**SEA SPIRE**  
**47th FLOOR PLAN**  
 SCALE 1:150




# SEA SPIRE

48 th FLOOR PLAN

SCALE 1:150



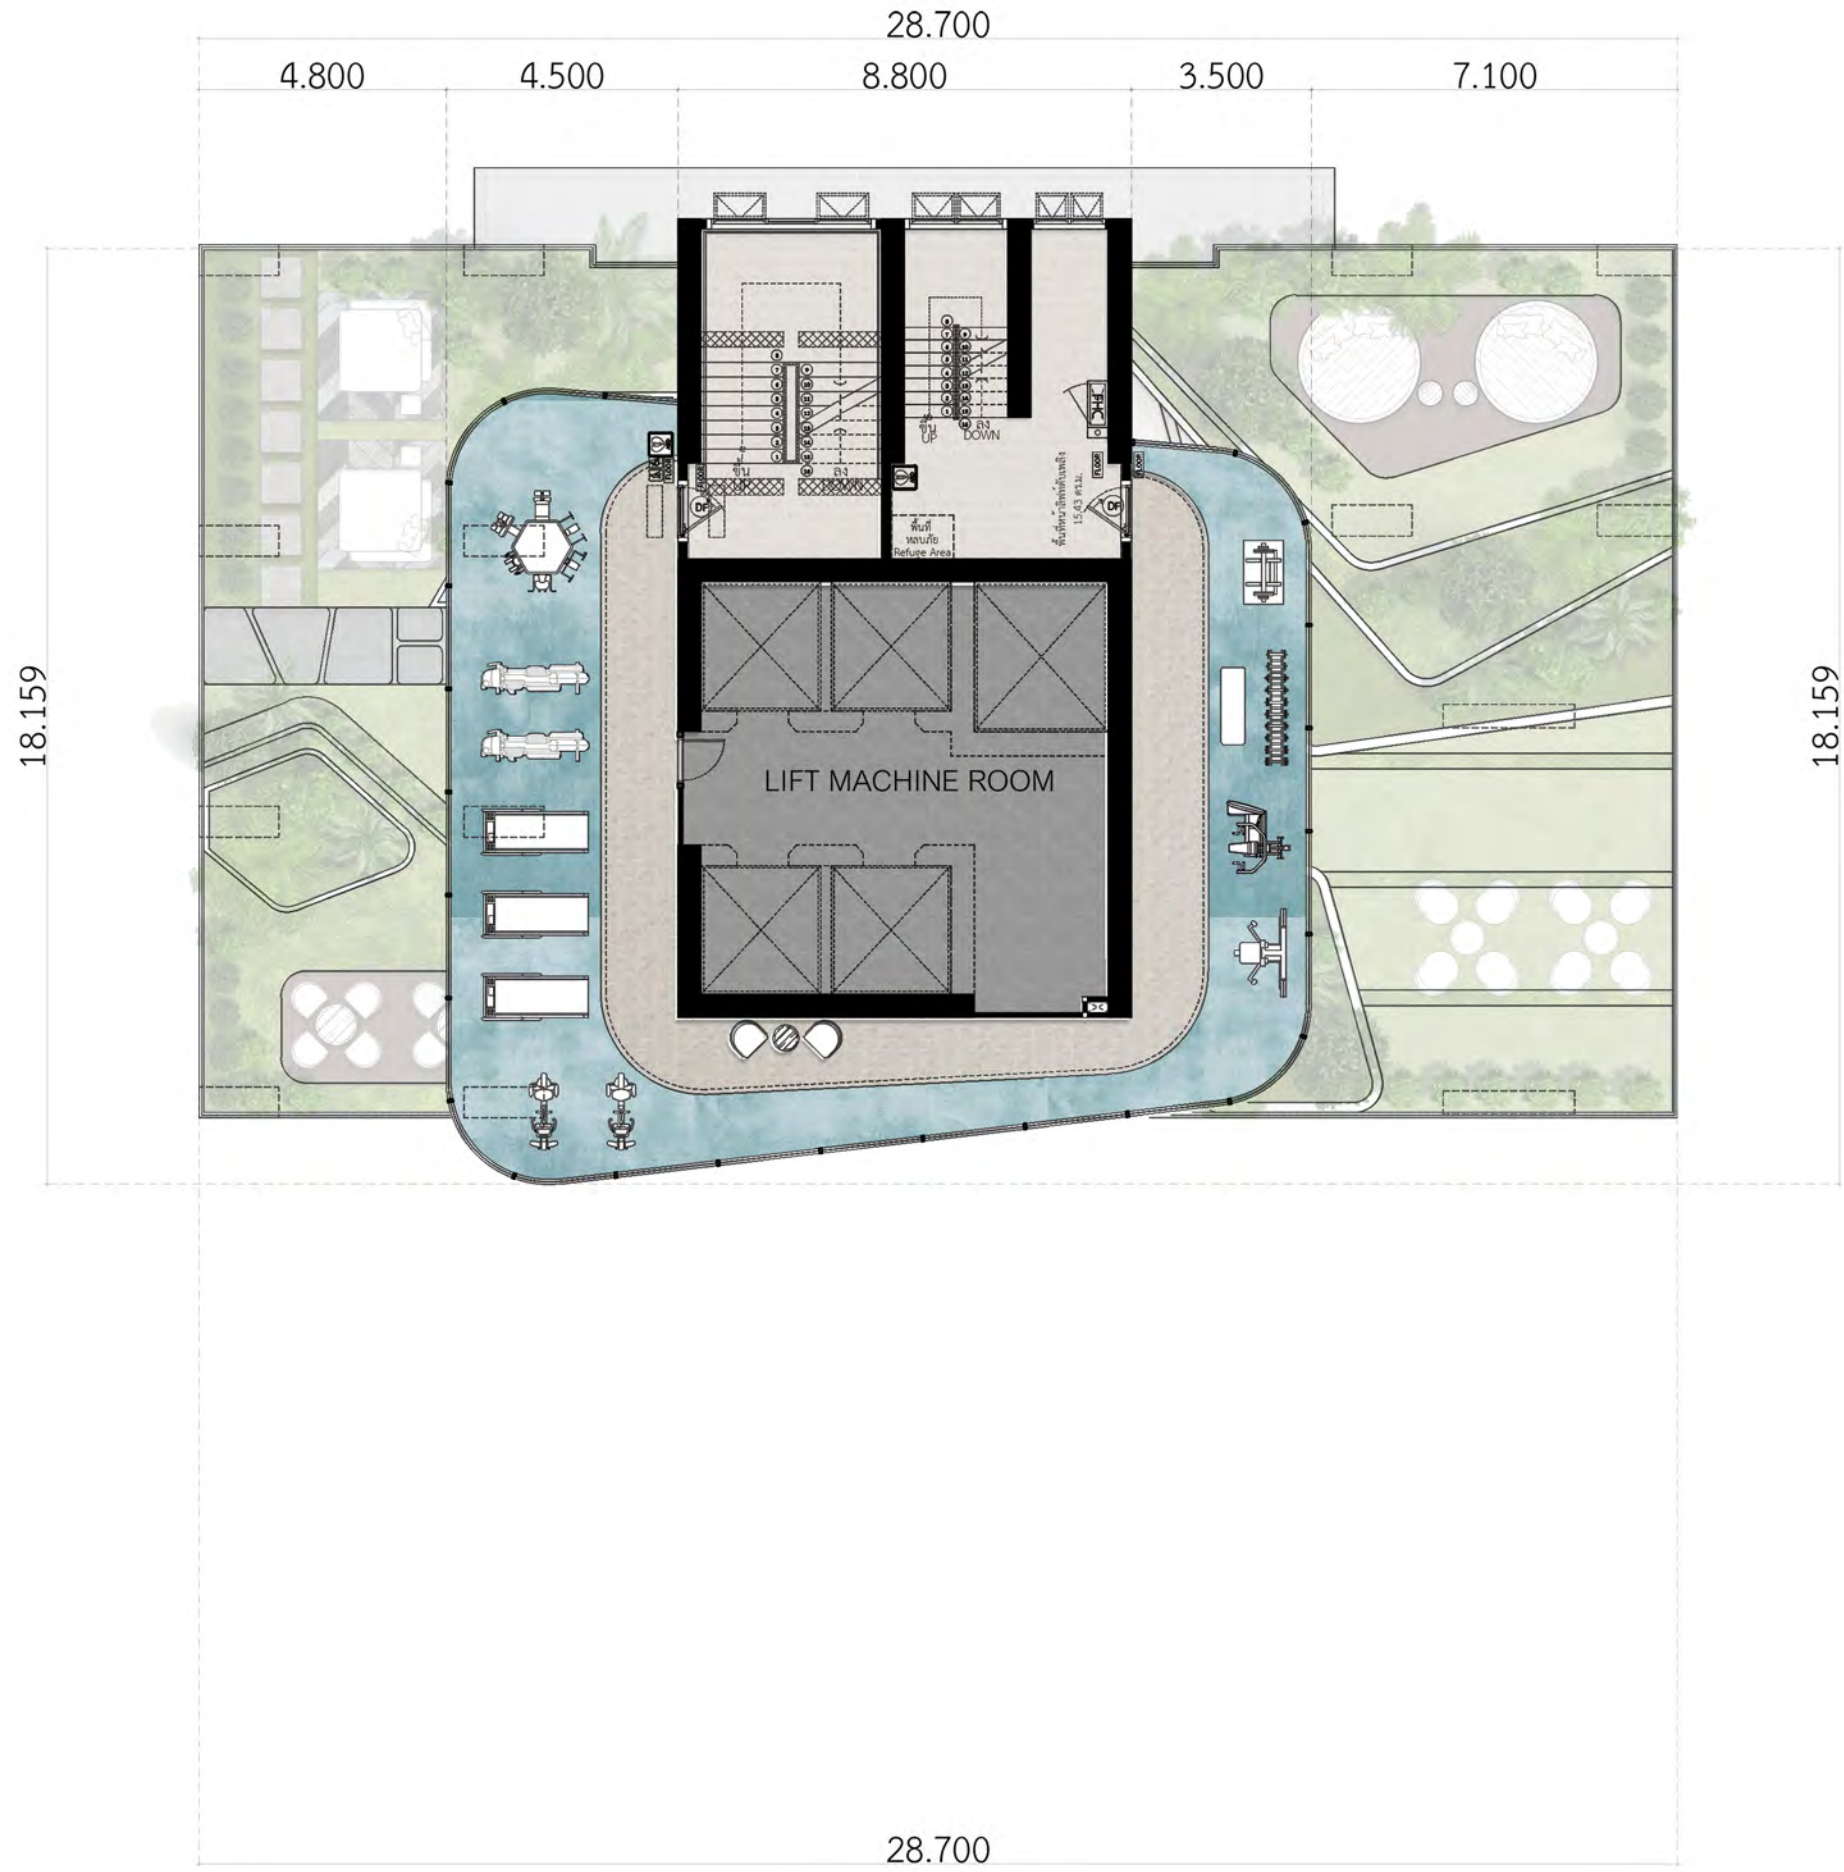


# SEA SPIRE

49 th FLOOR PLAN

SCALE 1:150



๓ 35 ๖๖๓๓

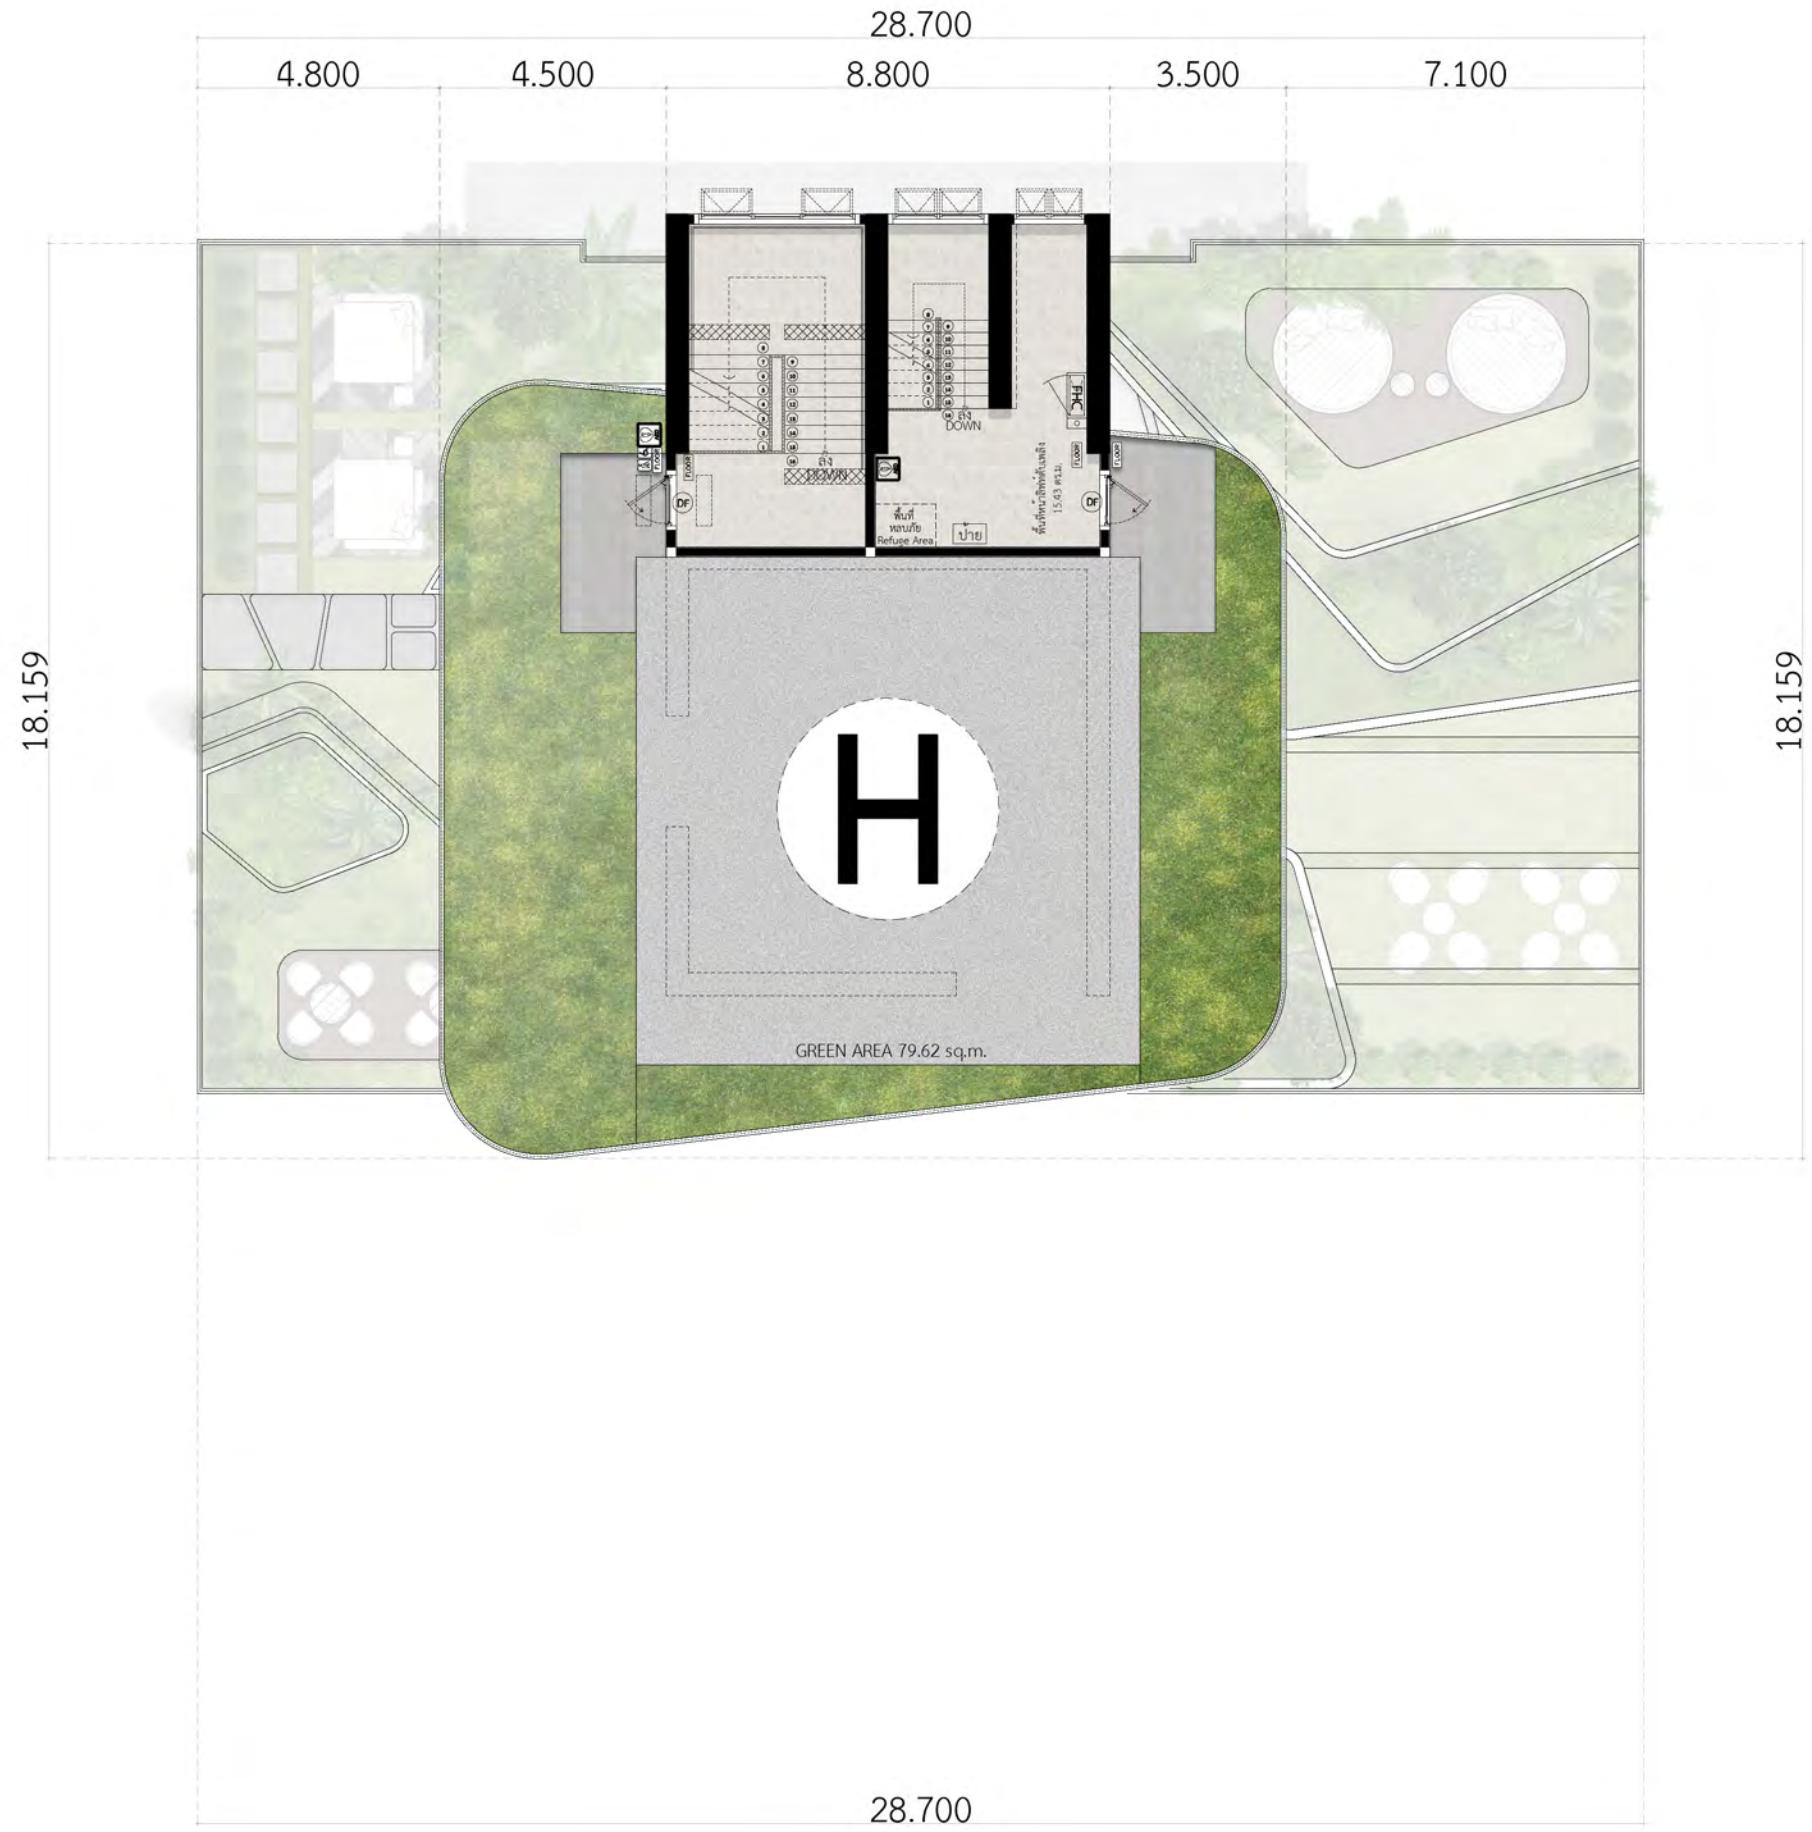

**SEA SPIRE**  
**AIRESCAPE FLOOR PLAN**

SCALE 1:150



35 35