


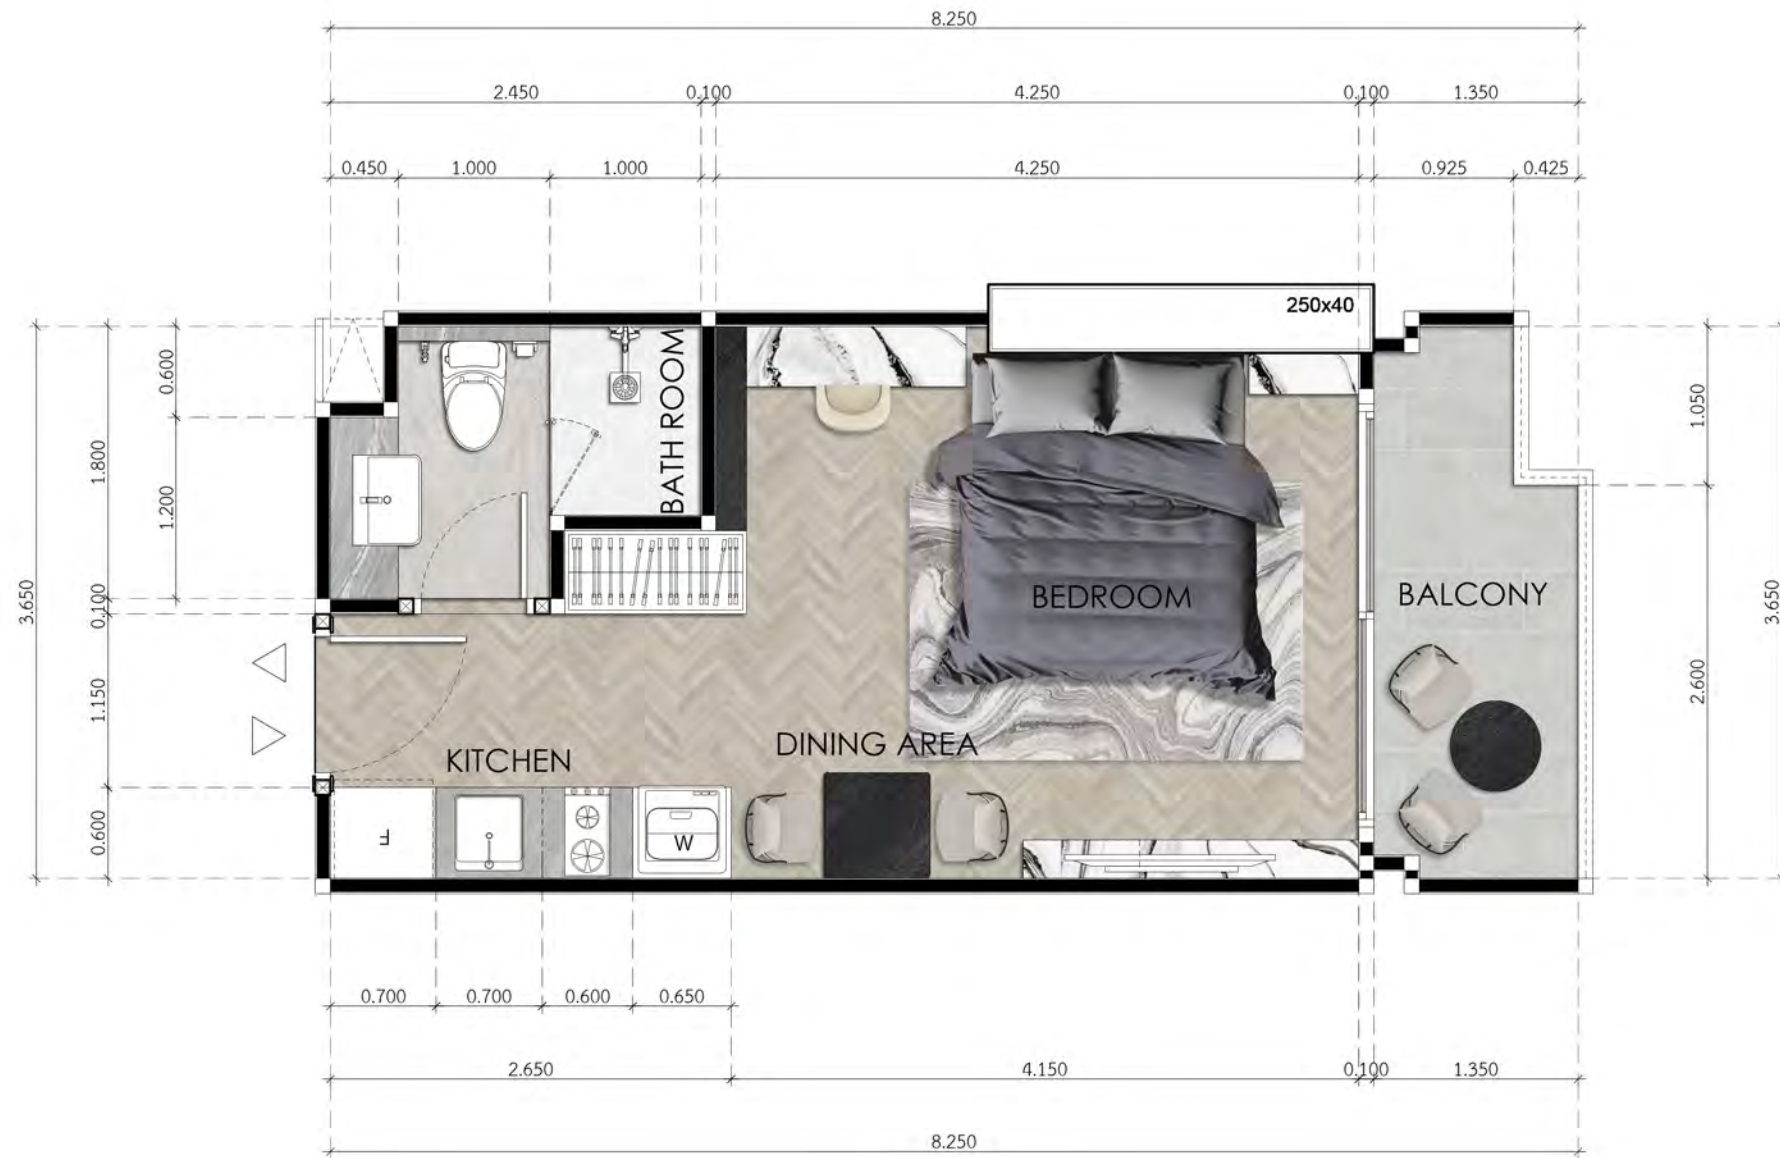

STUDIO A
 AREA 29.81 sq.m.
 SCALE 1:50



STUDIO A1
 AREA 29.75 sq.m.
 SCALE 1:50



STUDIO B
 AREA 30.80 sq.m.
 SCAIF 1:50



1 BEDROOM A
 AREA 38.65 sq.m.

SCALE 1:50



1 BEDROOM A
 AREA 38.65 sq.m.

SCALE 1:50



1 BEDROOM B
 AREA 37.68 sq.m.

SCALE 1:50



1 BEDROOM C
 AREA 49.38 sq.m.

SCALE 1:50



1 BEDROOM D
 AREA 49.72,50.03sq.m.
 SCALE 1:50




1 BEDROOM E
 AREA 42.90 sq.m.

SCALE 1:50



1 BEDROOM F
 AREA 53.66 sq.m.

SCALE 1:50

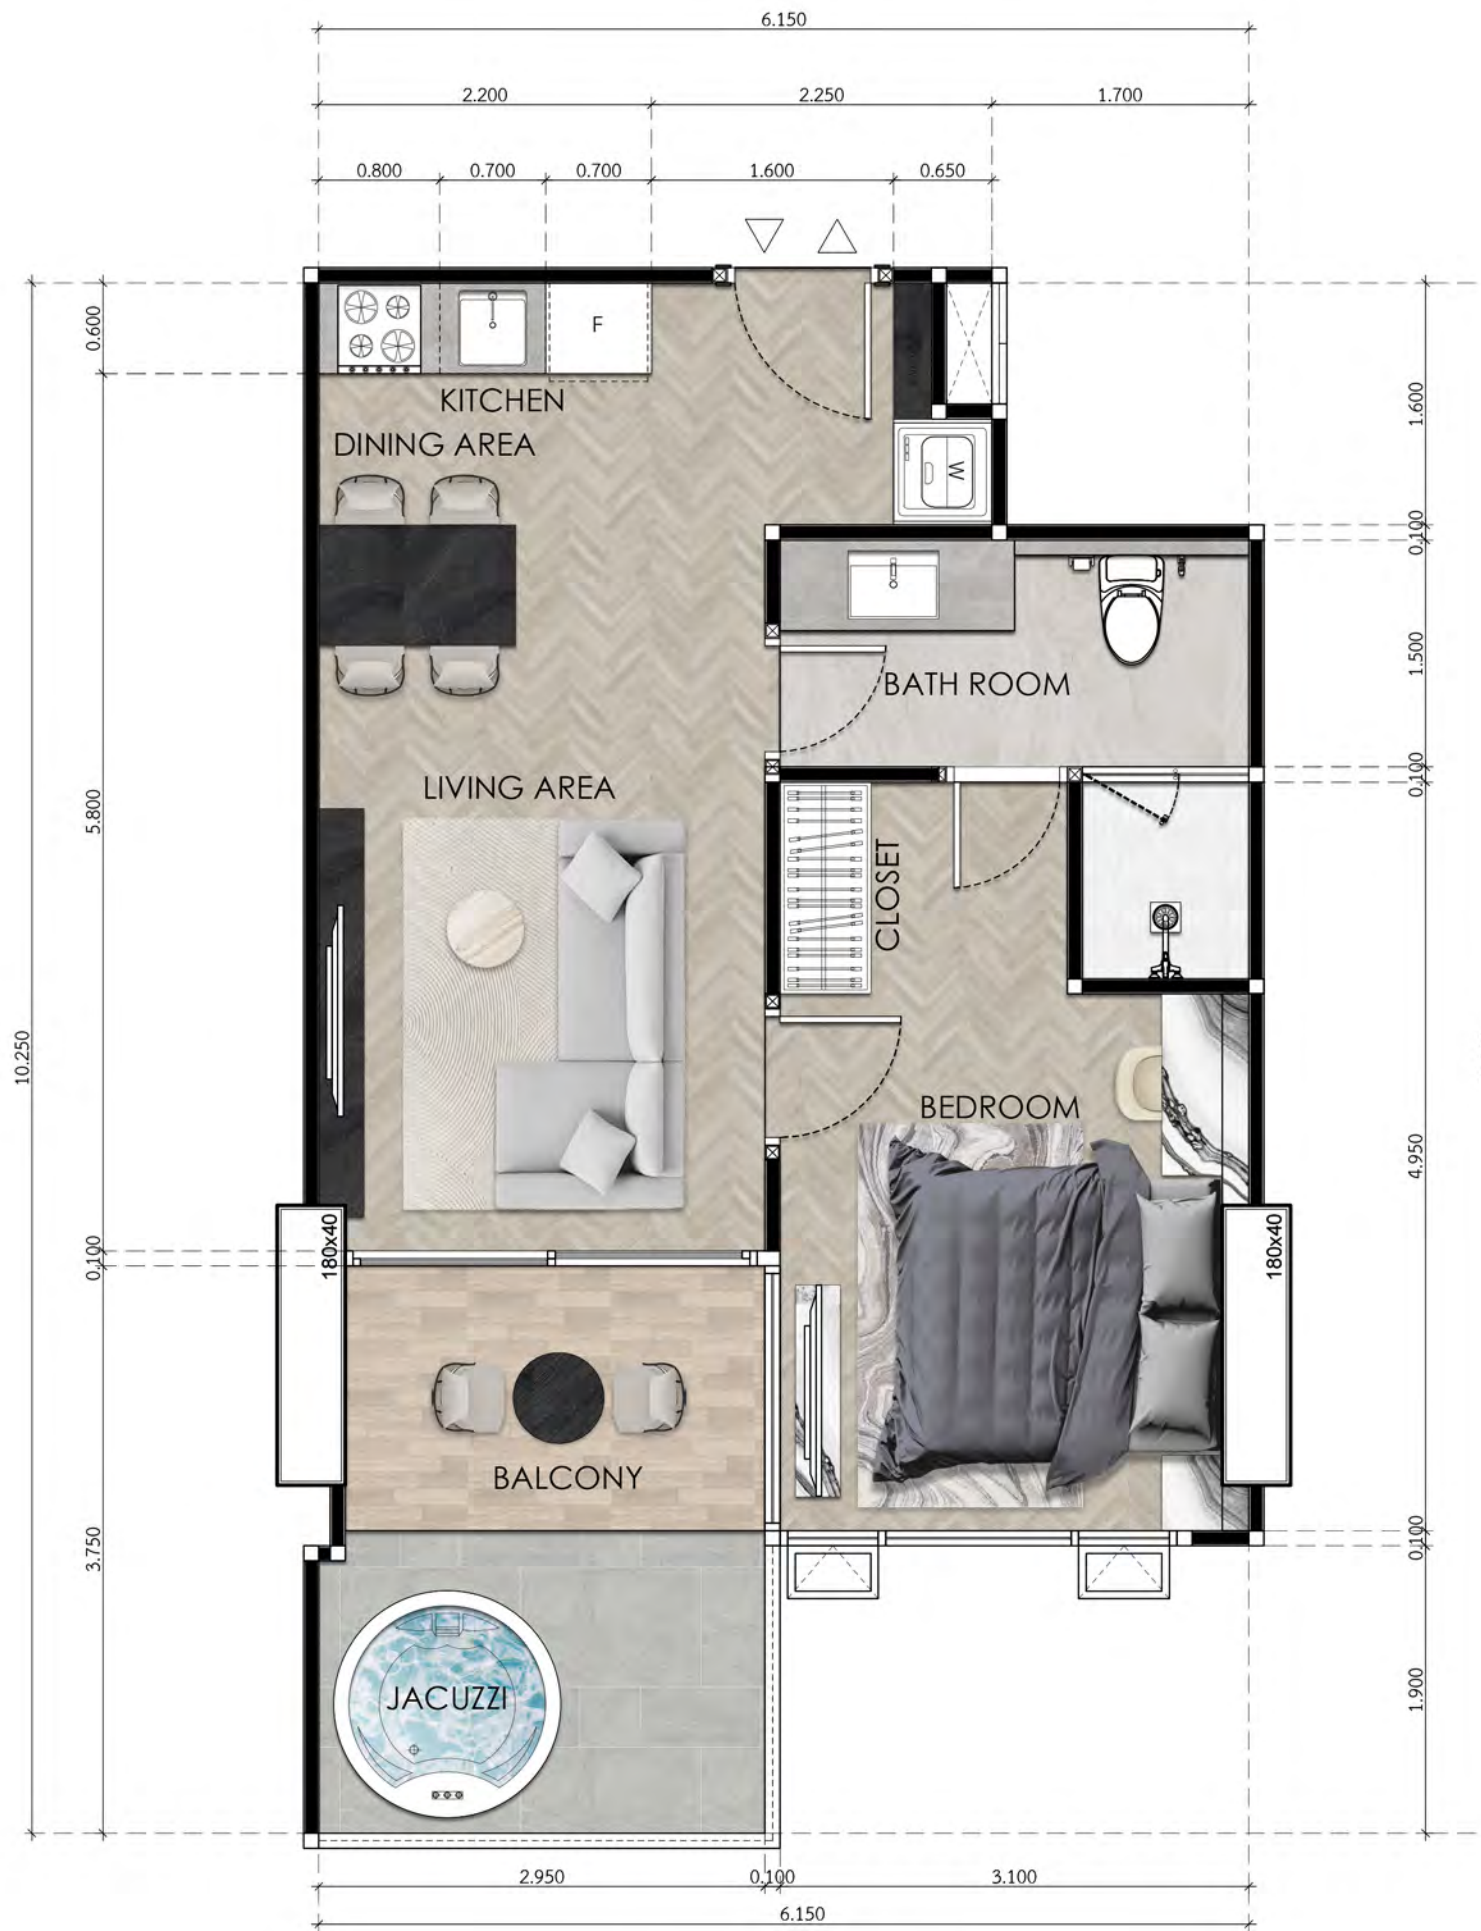


1 BEDROOM G
 AREA 53.93 sq.m.

SCALE 1:50



1 BEDROOM H
 AREA 49.70 sq.m.

SCALE 1:50

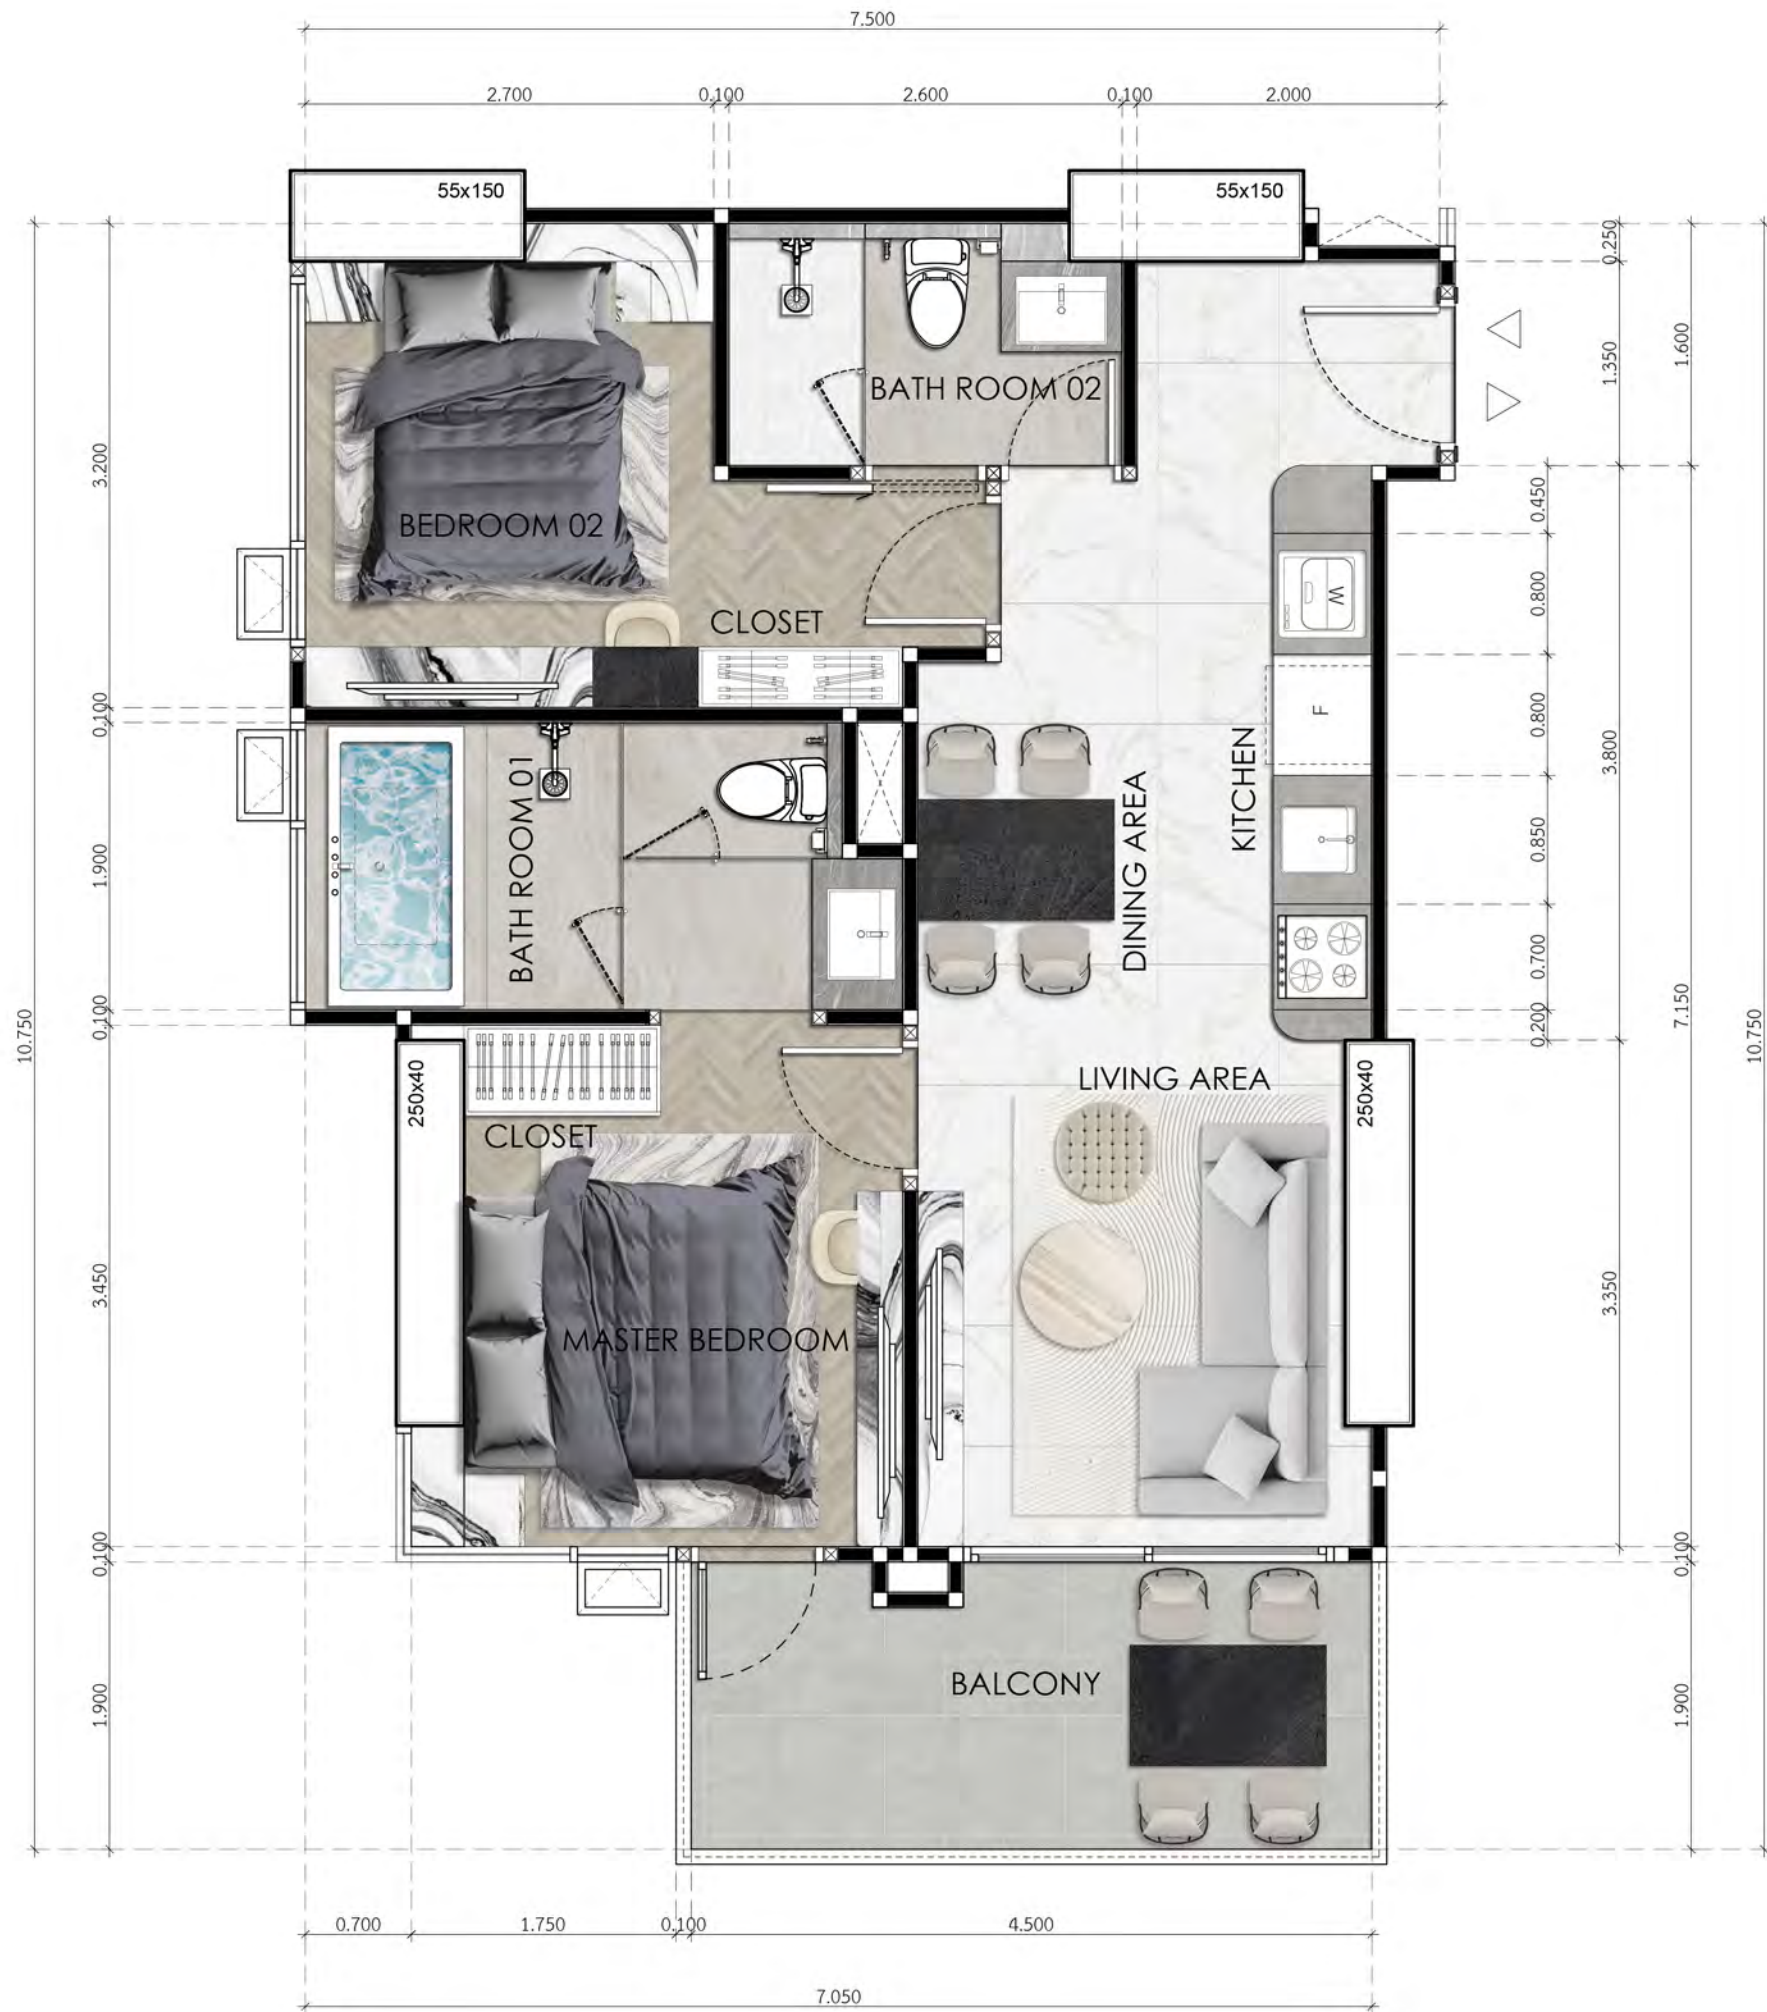

2 BEDROOM A
 AREA 66.91 sq.m.
 SCALE 1:50



2 BEDROOM B
 AREA 76.92 sq.m.
 SCALE 1:50



2 BEDROOM C
 AREA 67.32 sq.m.
 SCALE 1:50




2 BEDROOM D
 AREA 77.32 sq.m.
 SCALE 1:50



2 BEDROOM E
 AREA 66.72 sq.m.
 SCALE 1:50



2 BEDROOM F
 AREA 77.12 sq.m.
 SCALE 1:50

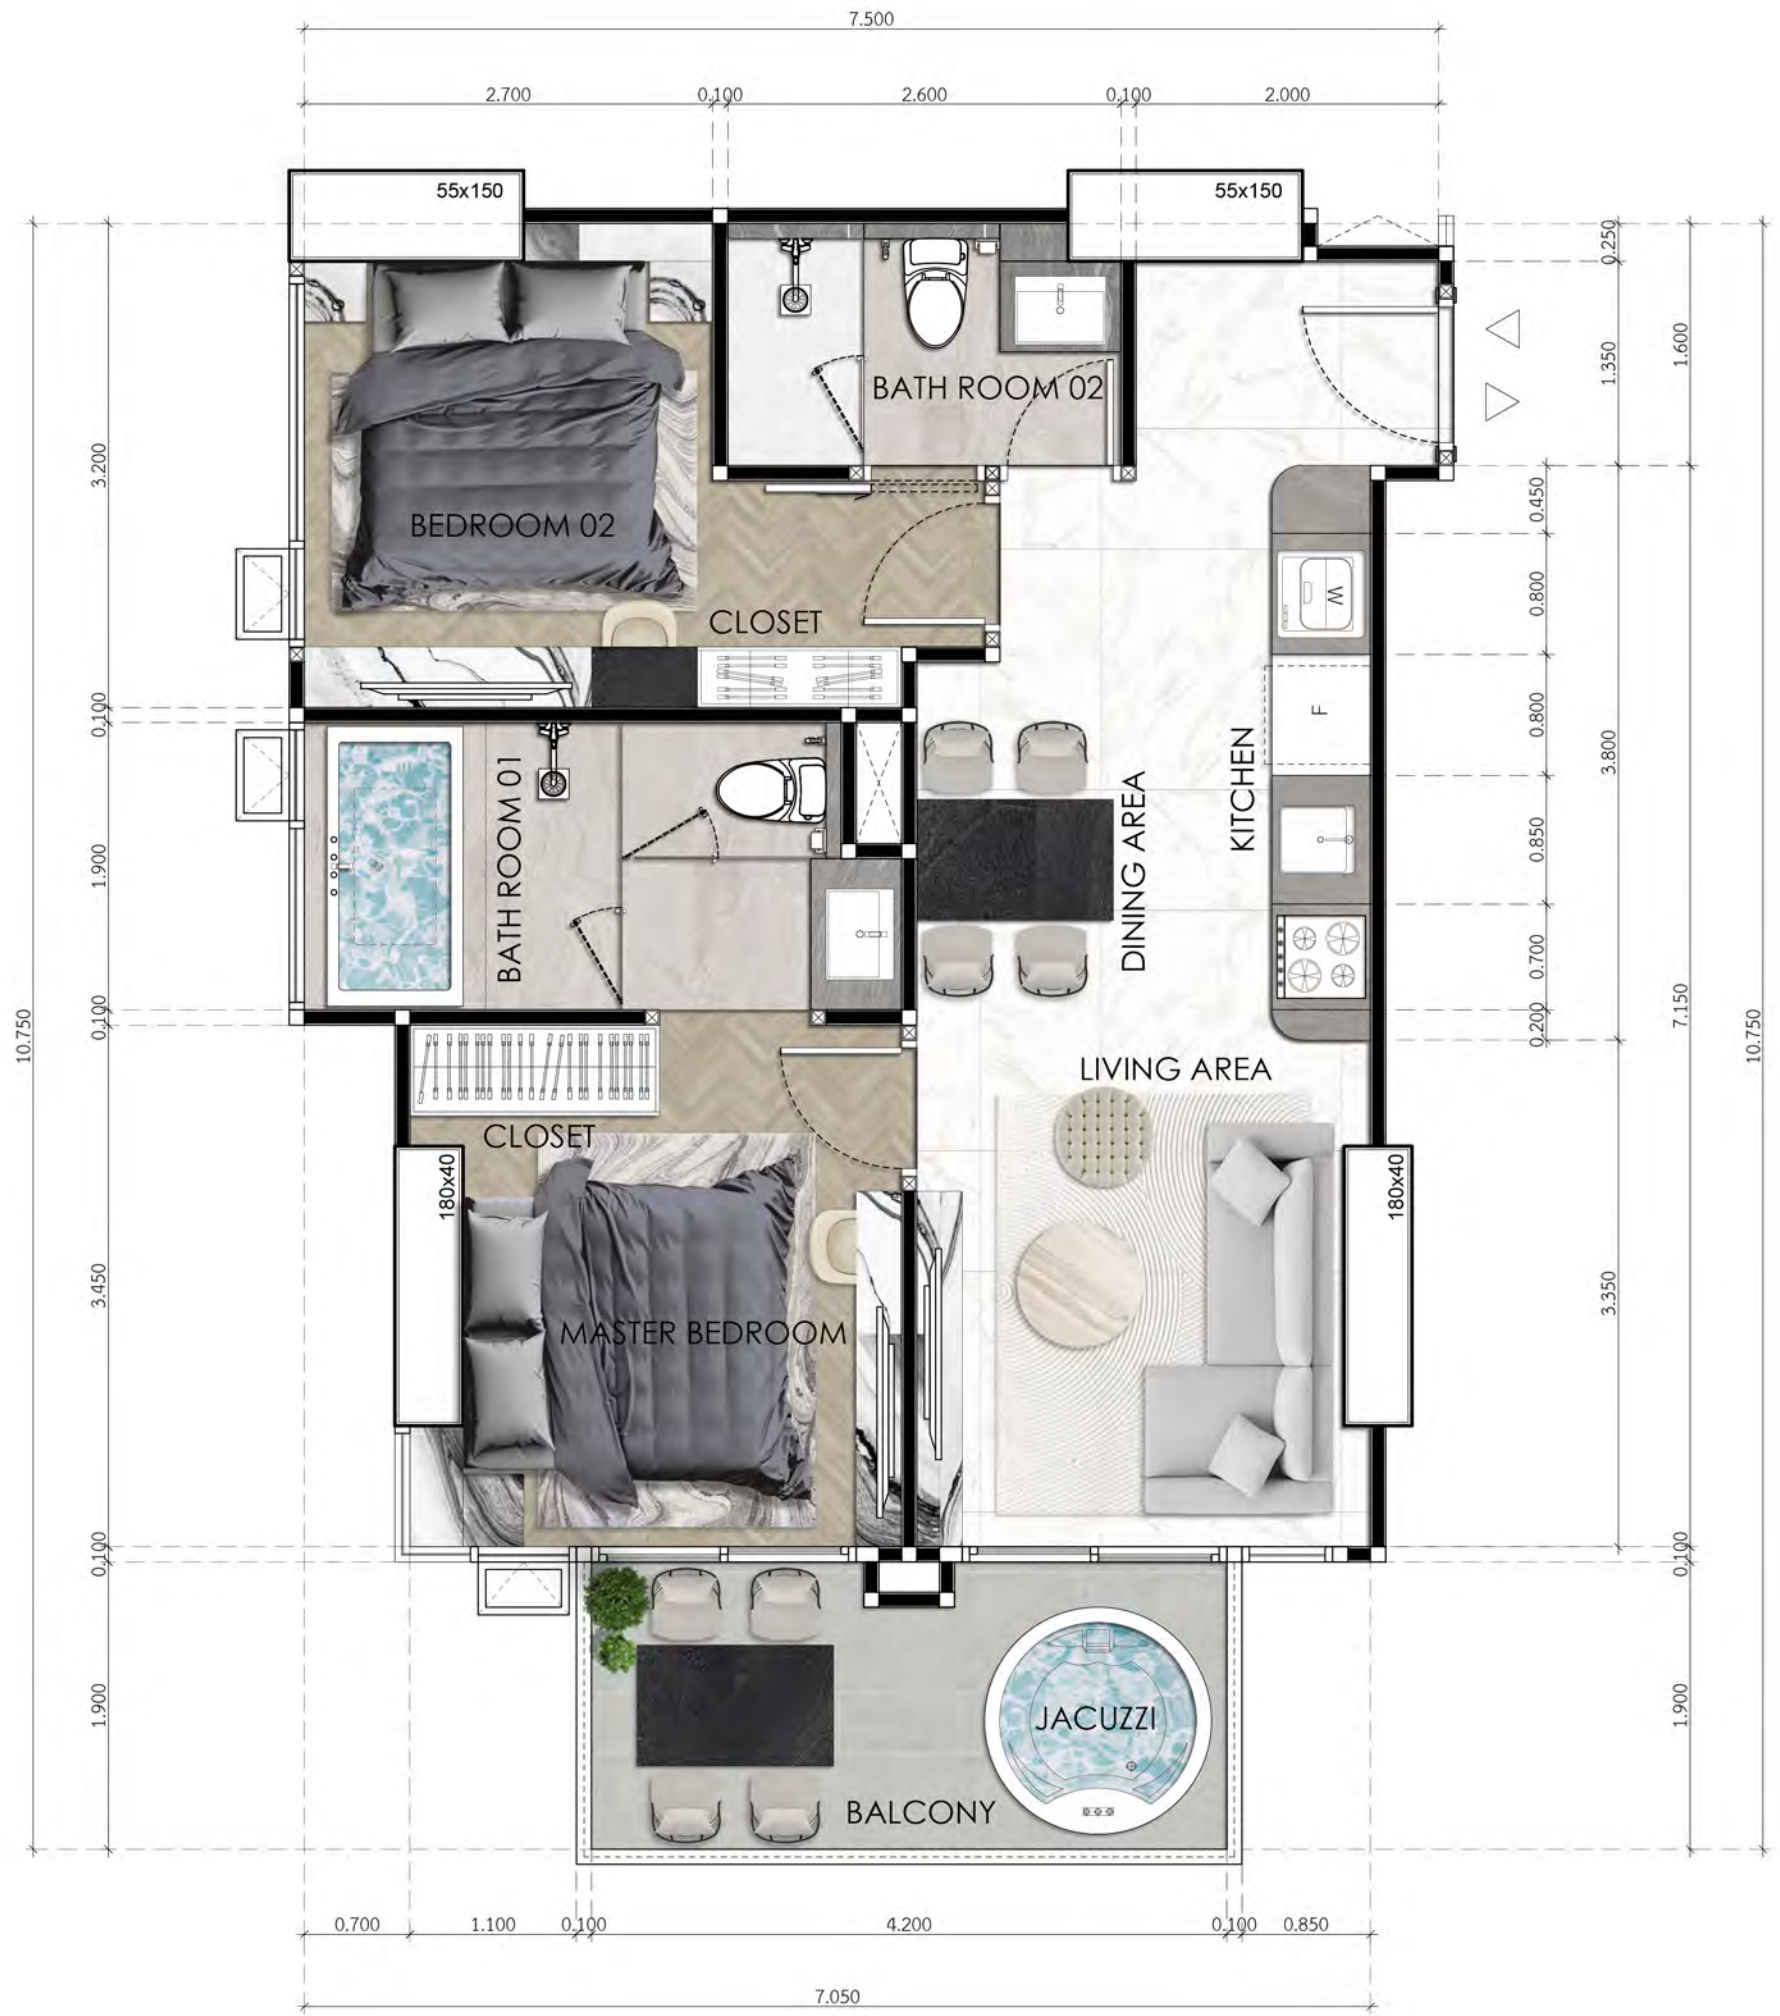

2 BEDROOM G
 AREA 66.72 sq.m.
 SCALE 1:50



COMBINE
 1 BR C(05)+1 BR D(06)
 AREA 99.10 sq.m.
 SCALE 1:50



COMBINE
 ST A(08)+ST A1(09)
 AREA 59.56 sq.m.
 SCALE 1:50



COMBINE
 ST B(10)+1 BR E(11)
 AREA 73.70 sq.m.

SCALE 1:50